



EAST ELEVATION @ 1/4" = 1'-0"

B2

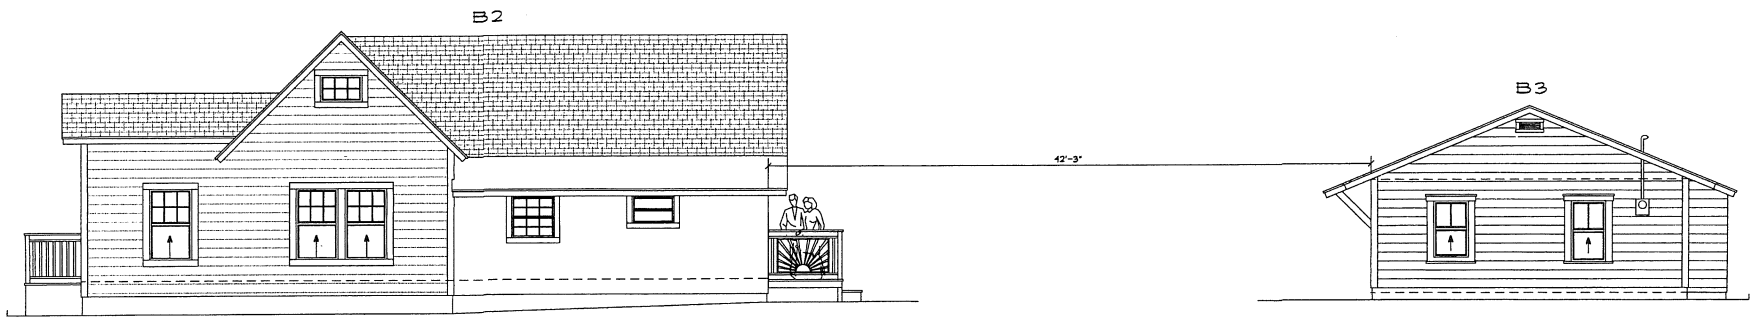

NORTH ELEVATION @ 1/4" = 1'-0"

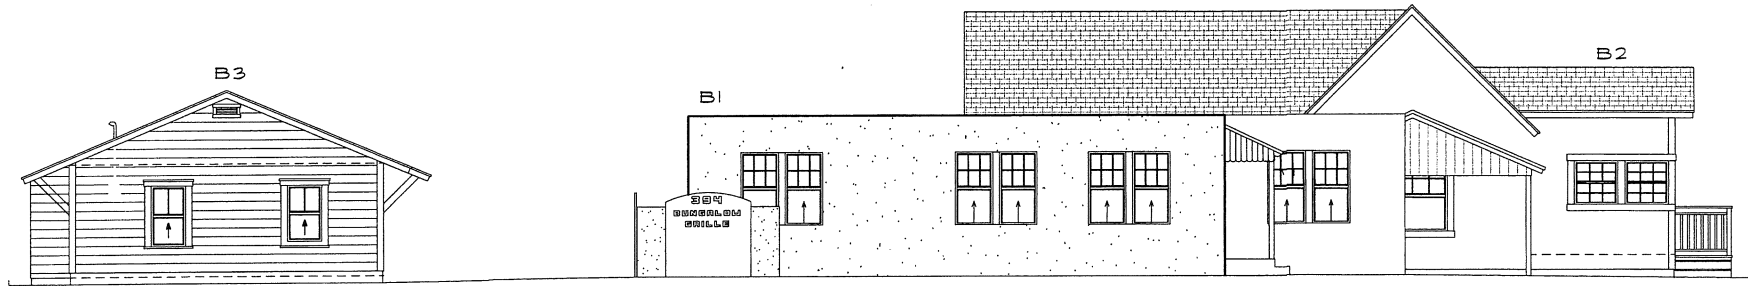

SOUTH ELEVATION @ 1/4" = 1'-0"

REVISIONS

11/19/2009
Copyright 2009 ©

EVERETT H JENNER A.I.A.
ARCHITECTURE PLANNING INTERIOR DESIGN
2647 NW 41st Street Boca Raton, FL 33434
AA-C001794 561-241-3482 AR-0007573

NEW RESTAURANT PROJECT FOR
Larry Costa
394 SE 5th Ave Delray Beach

OUTPUT DATE
11/19/2009
SCALE
NOTED

PROJECT No.
09019

SHEET No.
4
of sheets