



North Elevation

1/8"=1'-0"

Michael Singer Inc.
South Studio - Delray Beach, FL
561-865-7683
info@michaelsinger.com

PDG
practice design group

RICHARD JONES
ARCHITECTURE

Sprout STUDIO SPROUT, INC.


EnviroDesign Associates

SEQUIL

RICHARD JONES
ARCHITECTURE

10 S.E. FIRST AVENUE, SUITE 102
DELRAY BEACH, FLORIDA 33444
V 561.274.9186 | F 561.274.9196
AA26001617 | IB26001056

WWW.RJARCHITECTURE.COM

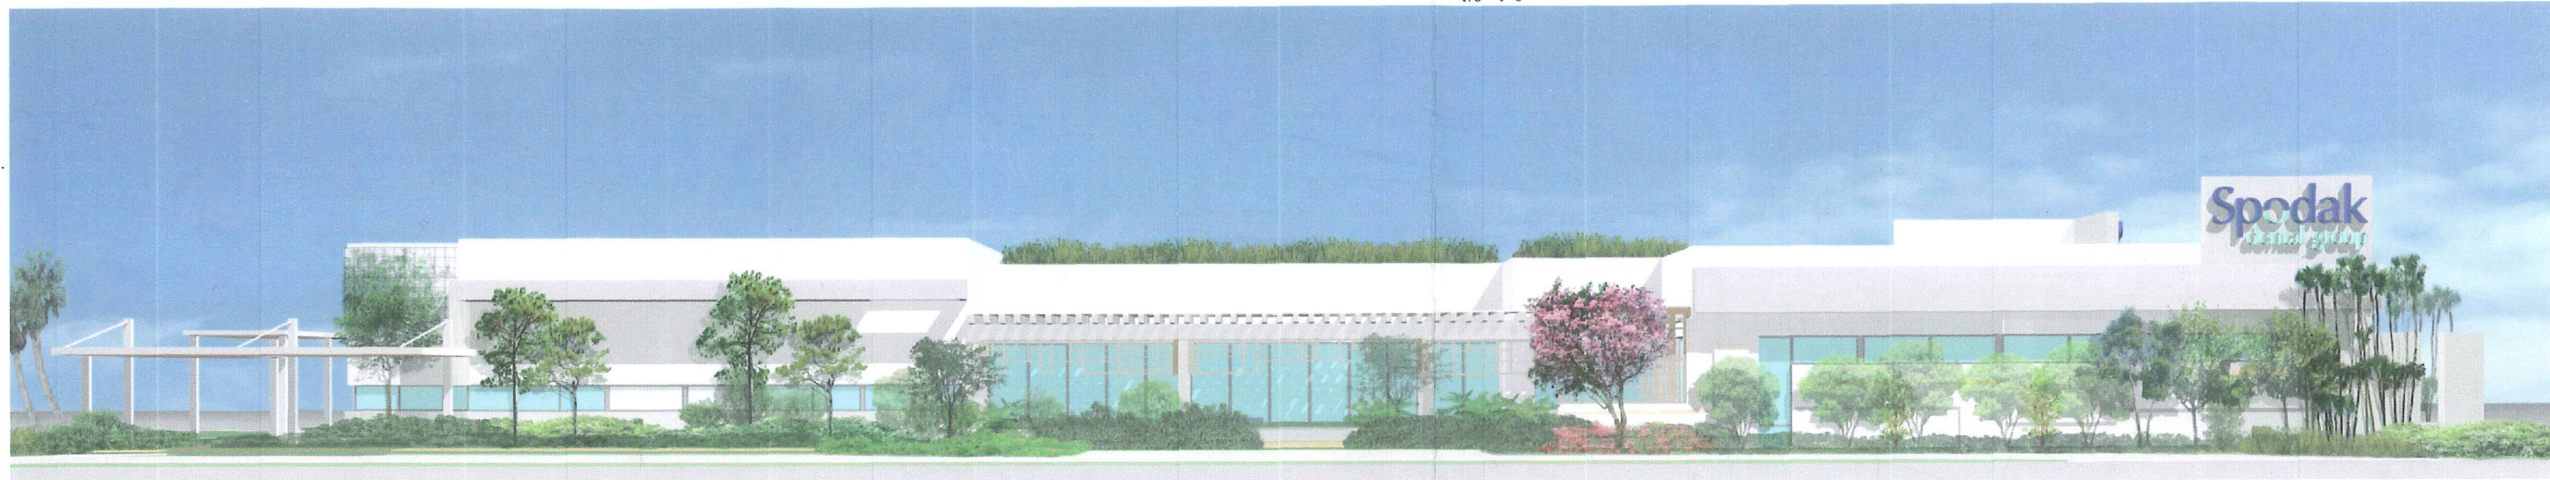

West Elevation

1/8"=1'-0"



South Elevation

1/8"=1'-0"



East Elevation

1/8"=1'-0"

RECEIVED
NOV 21 2011
PLANNING & ZONING

SPODAK DENTAL GROUP
W. ATLANTIC AVE.
(between Congress Ave. & Berwick Rd.)
DELRAY BEACH, FL. 33445

FLORIDA LICENSURE

AA26001617 | IB26001056

COMMISSION # 11-004
DESIGNER: RJ
DRAWN BY: JS
PLAN REVIEW: RJ

SUBMITTALS:

REVISIONS:

RENDERED
ELEVATIONS

RE-1

RICHARD JONES ARCHITECTURE

© 2011 RICHARD JONES ARCHITECTURE. ALL RIGHTS RESERVED. NO PART OF THIS DOCUMENT MAY BE REPRODUCED OR TRANSMITTED IN ANY FORM OR BY ANY MEANS, ELECTRONIC OR MECHANICAL, INCLUDING PHOTOCOPYING, RECORDING, OR BY ANY INFORMATION STORAGE AND RETRIEVAL SYSTEM, WITHOUT THE WRITTEN PERMISSION OF RICHARD JONES ARCHITECTURE.