

**CURRIE
SOWARDS
AGUILA
ARCHITECTS**

Architects, Planners
& Interior Designers

AA26001584
134 N.E. 1st Avenue 33444
Delray Beach, Florida
TEL: 561 278-4951
FAX: 561 243-8184
E-mail: office@csa-architects.com

ISSUED FOR :
HPB CLASS V 08.01.2011

BIDS
PERMIT
CONSTRUCTION
SEAL

PROJECT TITLE
**SWINTON
SOCIAL**


NORTHEAST CORNER
OF S.E. 1st STREET
& S. SWINTON AVENUE
DELRAY BCH, FL 33444

REVISIONS
09-19-2011
UPDATE PER STAFF COMMENTS

FILE NUMBER
~HPB Submittal Site Plans.dwg
DRAWING TITLE
ENLARGED
PROPOSED
SITE PLAN

DATE 08.01.2011 | DRAWN BY LJ
JOB NUMBER 110403
DRAWING NUMBER


THIS DOCUMENT IS THE PROPERTY OF CURRIE SOWARDS AGUILA ARCHITECTS INC. ALL RIGHTS ARE RESERVED. ANY REPRODUCTION OR OTHER USE OF THIS DOCUMENT, WITHOUT THE WRITTEN CONSENT OF CURRIE SOWARDS AGUILA ARCHITECTS INC., IS PROHIBITED.

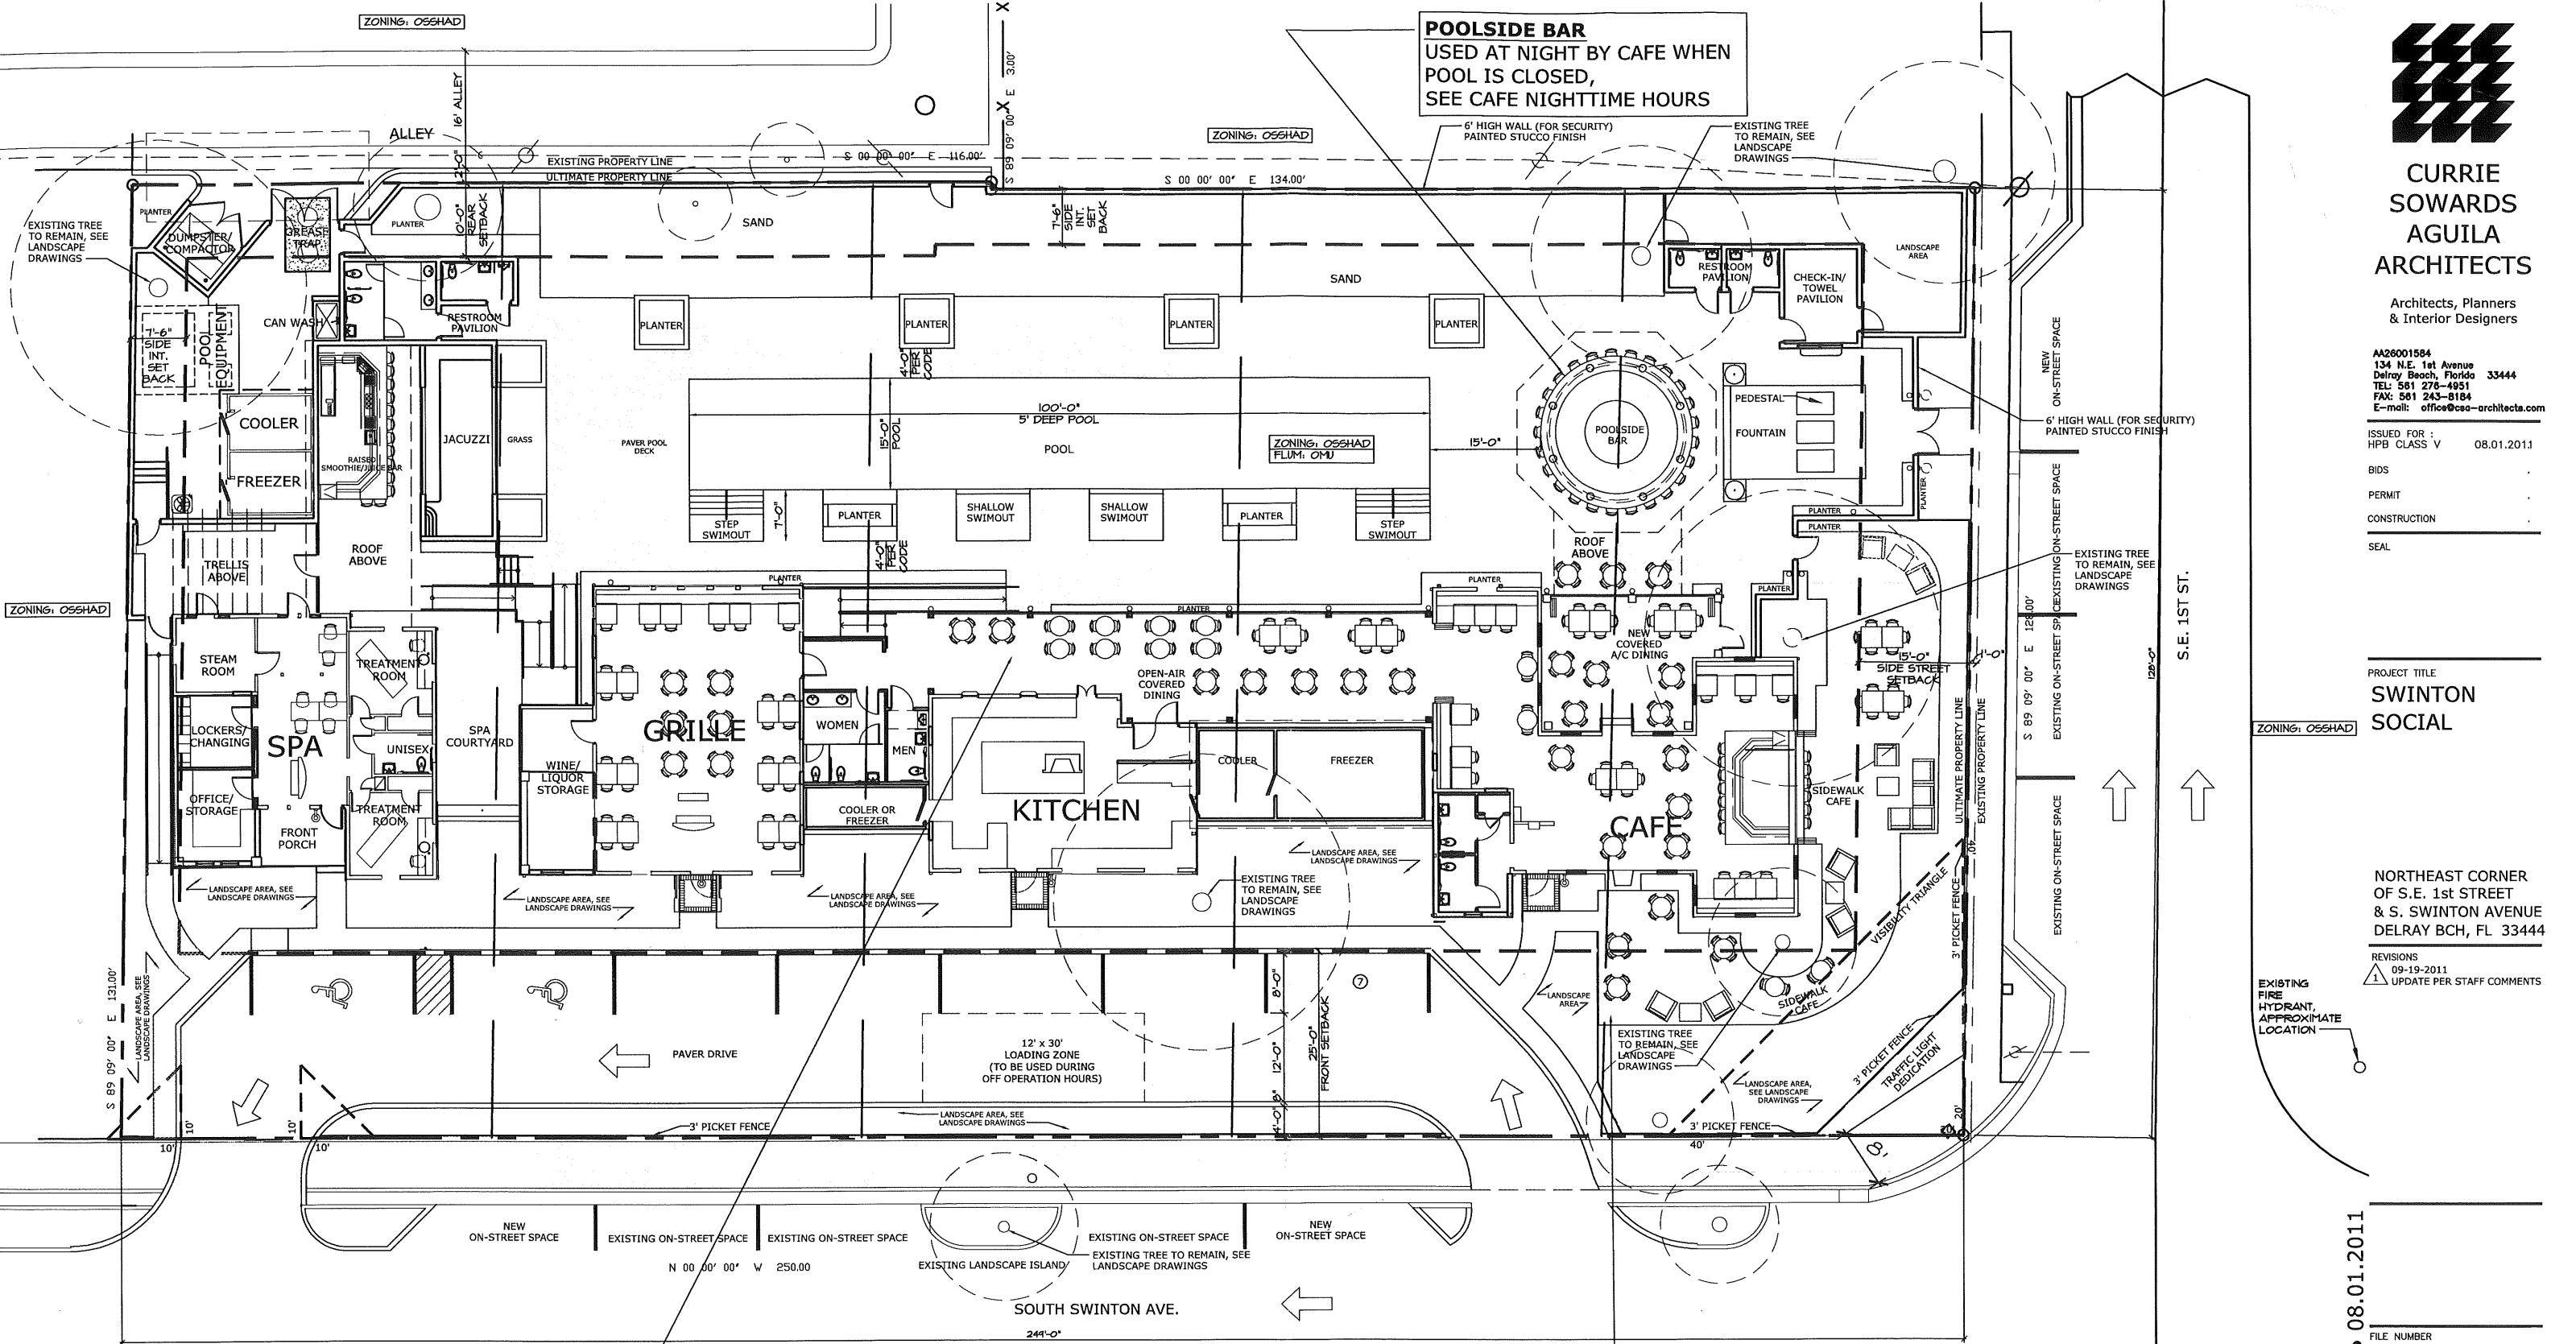

POOLSIDE BAR
USED AT NIGHT BY CAFE WHEN
POOL IS CLOSED,
SEE CAFE NIGHTTIME HOURS

COVERED DINING AREA:
MAY BE USED BY CAFE OR BY GRILLE
GRILLE HOURS OF OPERATION:
SUN-THURS 8AM-ONE HOUR PAST SUNSET
FRI-SAT 8AM-2AM

SIDEWALK CAFE
CAFE HOURS OF OPERATION:
SUN-THURS 5PM-12AM
FRI-SAT 5PM-2AM
SAT-SUN 10AM-3PM

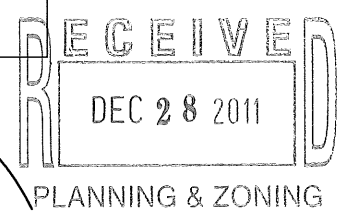

HPB CLASS V SUBMITTAL • 08.01.2011