



EDUARDO
G.
LLORCA
ARCHITECT, P.A.
LEED A.P.

AA26002015
Architettura Planning Interior Design
7855 S.W. 104 ST., SUITE 200
Miami Florida 33156 (786) 553-2335

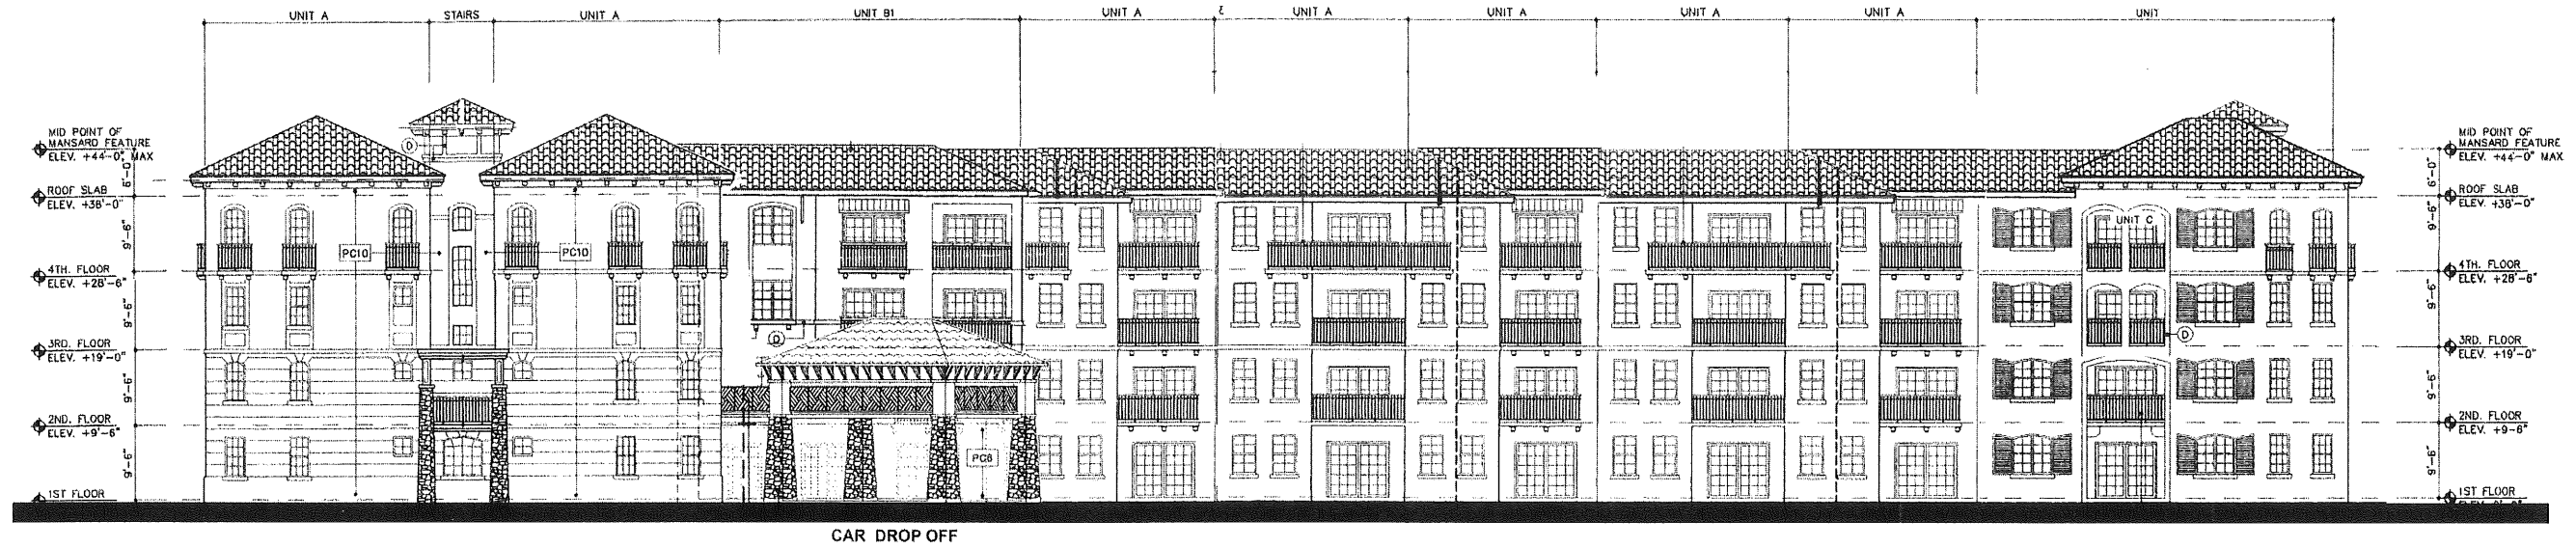

NORTH ELEVATION

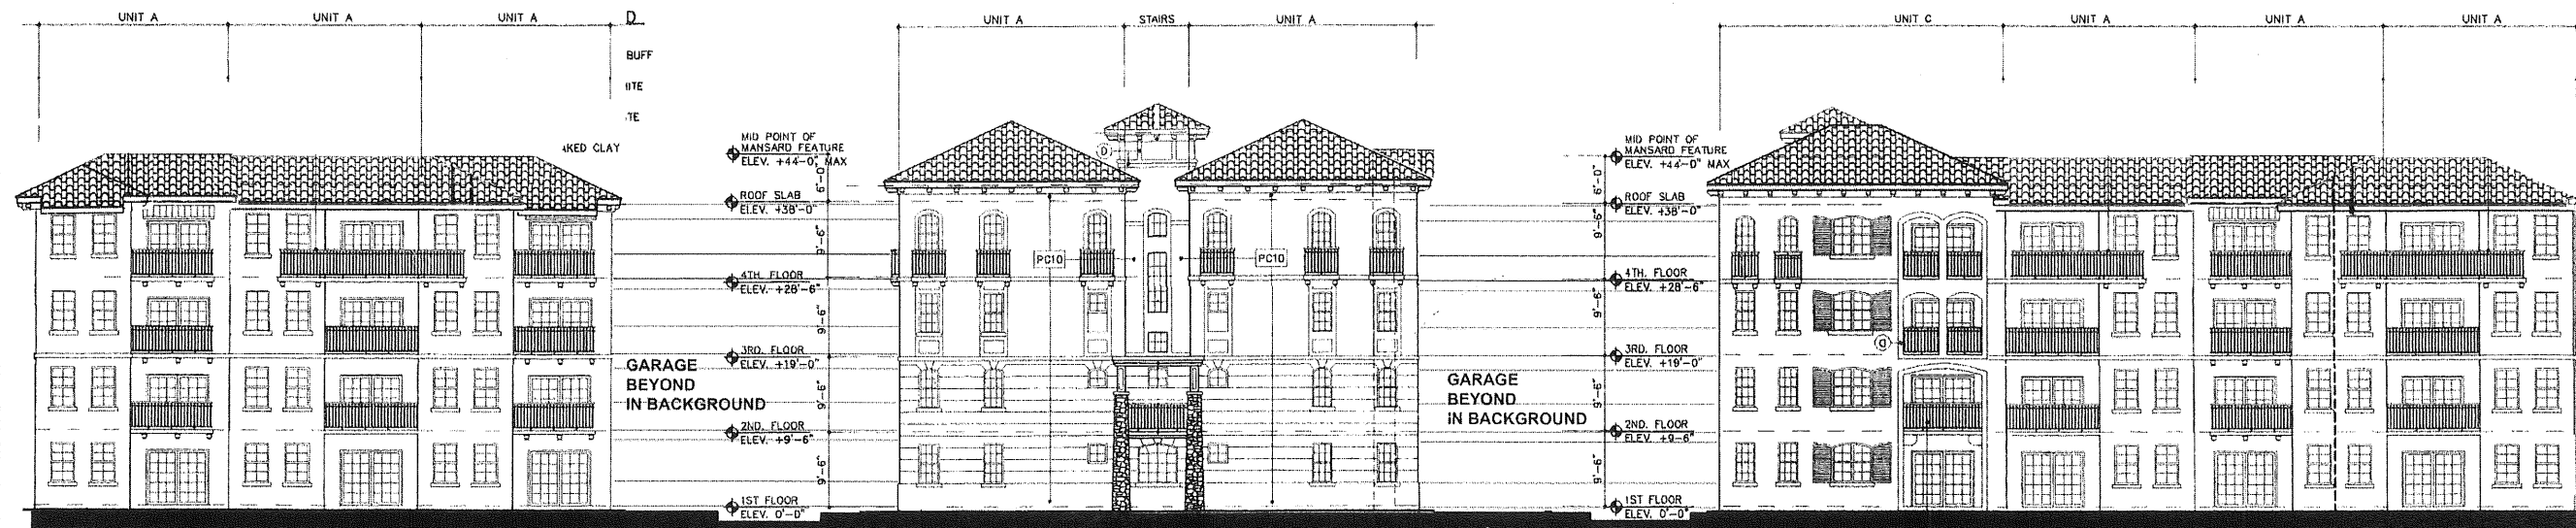

EAST ELEVATION

BELLANTICA GARDENS at the FOUR CORNERS

FOR:
THE PUGLIESE COMPANY
LOCATED AT:
DELRAY BEACH, FLORIDA

E. Llorca
11/2/11