




FRONT (NORTH) ELEVATION 1/8" Sc.

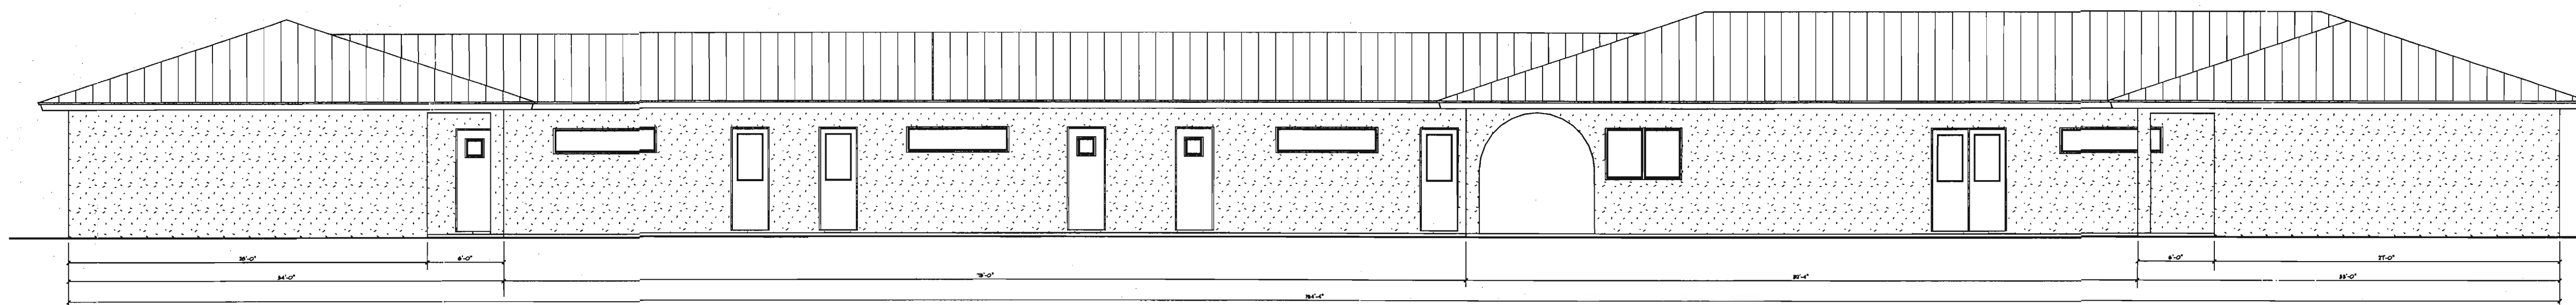

REAR (SOUTH) ELEVATION 1/8" Sc.

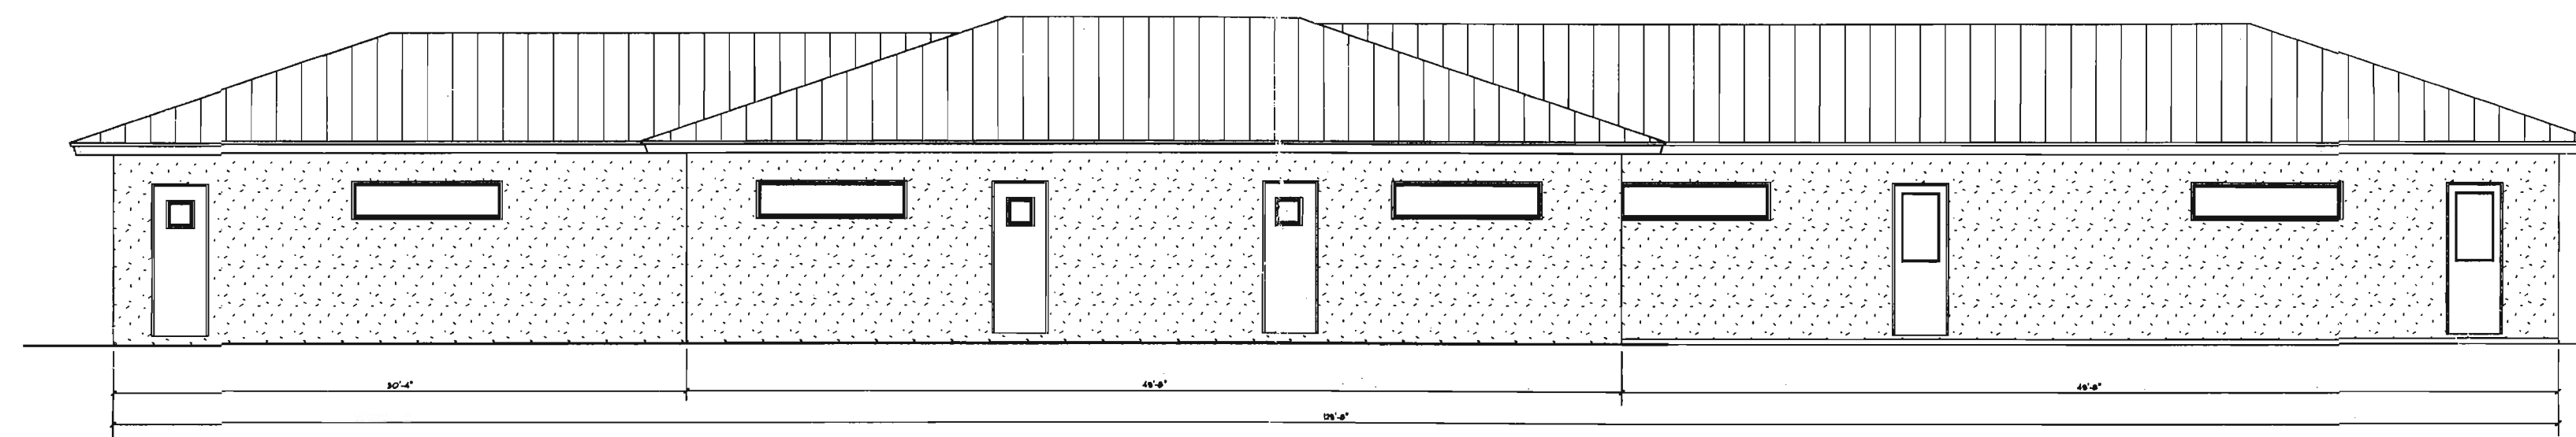


RIGHT SIDE (WEST) ELEVATION 1/8" Sc.

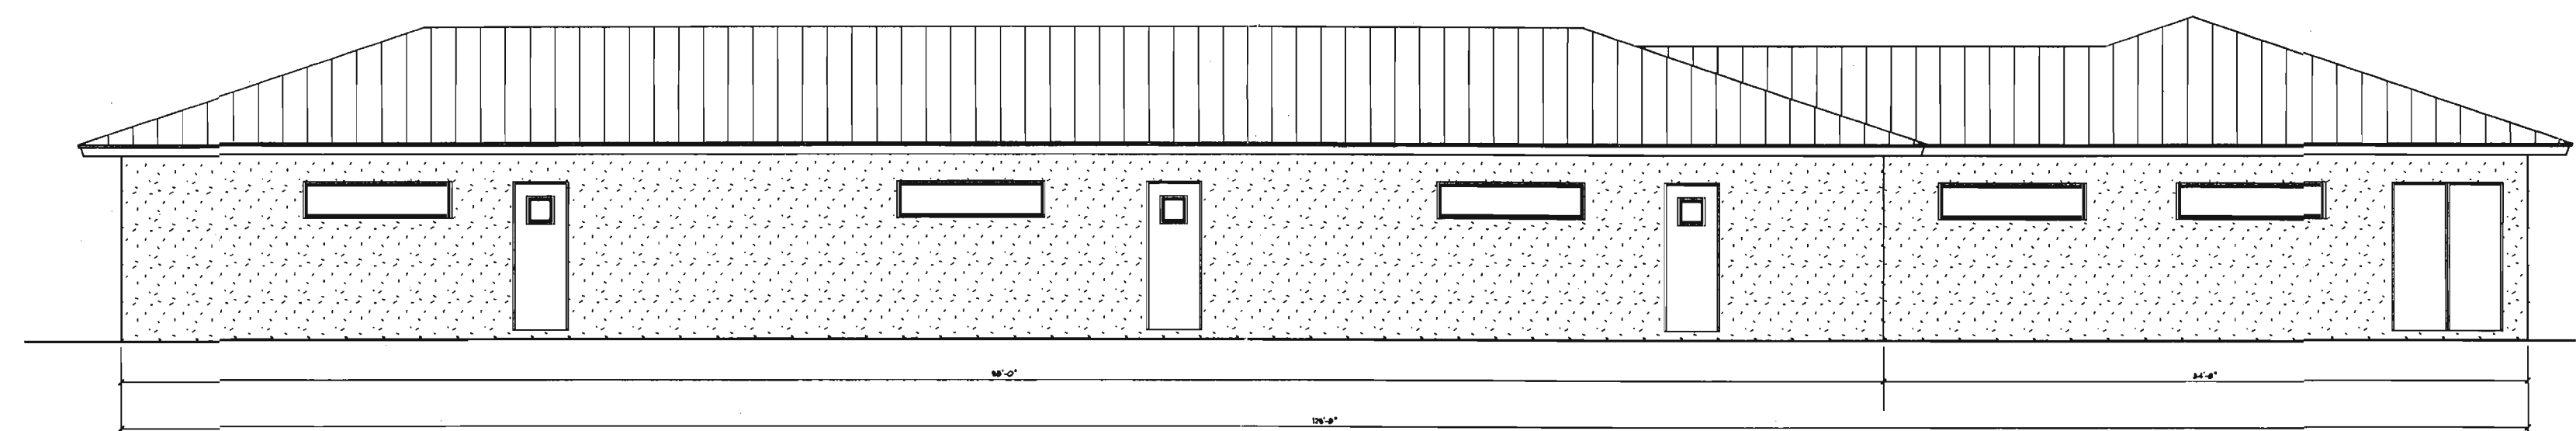

LEFT SIDE (EAST) ELEVATION 1/8" Sc.

REVISIONS	
DATE	BY

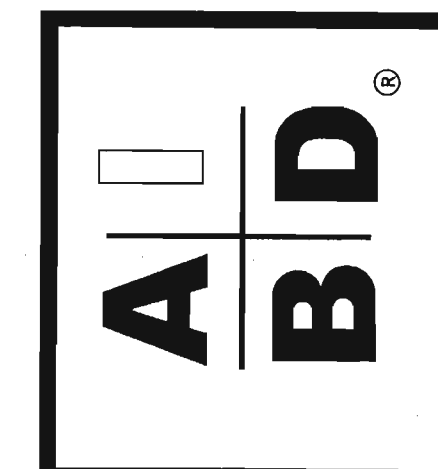

STRUCTURAL ENGINEER:
 LUIS LOPEZ
 405 MISSION HILL ROAD
 BOYNTON BEACH, FL 33435
 FLORIDA LICENSE # 95005
 PH: 561-337-8585

PRECISION DRAFTING AND DESIGN INC
 34 VISTA DEL RIO, BOYNTON BEACH, FLORIDA 33426
 NORTH COUNTY (561) 733-0669
 SOUTH COUNTY (561) 278-3038
 AIBD CERTIFIED PROFESSIONAL BUILDING DESIGNER
 CONSTRUCTION DOCUMENTS FOR
 NEW HOMES - ADDITIONS - REMODELING
 OWNER / DESIGNER B. DAVID FRANK

EARLY CHILDHOOD TRAINING
 CLASSROOMS BUILDING FOR:
 TRINITY LUTHERAN CHURCH
 400 NORTH SWINTON AVENUE
 DELRAY BEACH, FLORIDA

DRAWN BY	BDF
CHECKED BY	
DATE	8/30/11
SCALE	AS NOTED
JOB NO.	14710.12
SHEET	
3	
OF	SHEETS