


**NORTH FEDERAL HIGHWAY  
EXISTING WATER LINES**

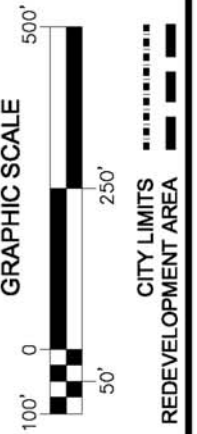


- LEGEND:**
- FIRE HYDRANTS
  - ◆ VALVES
  - WATER MAIN
  - CITY LIMITS
  - REDEVELOPMENT AREA

**N**

PLANNING DEPARTMENT  
CITY OF DELRAY BEACH, FL

--- DIGITAL BASE MAP SYSTEM ---

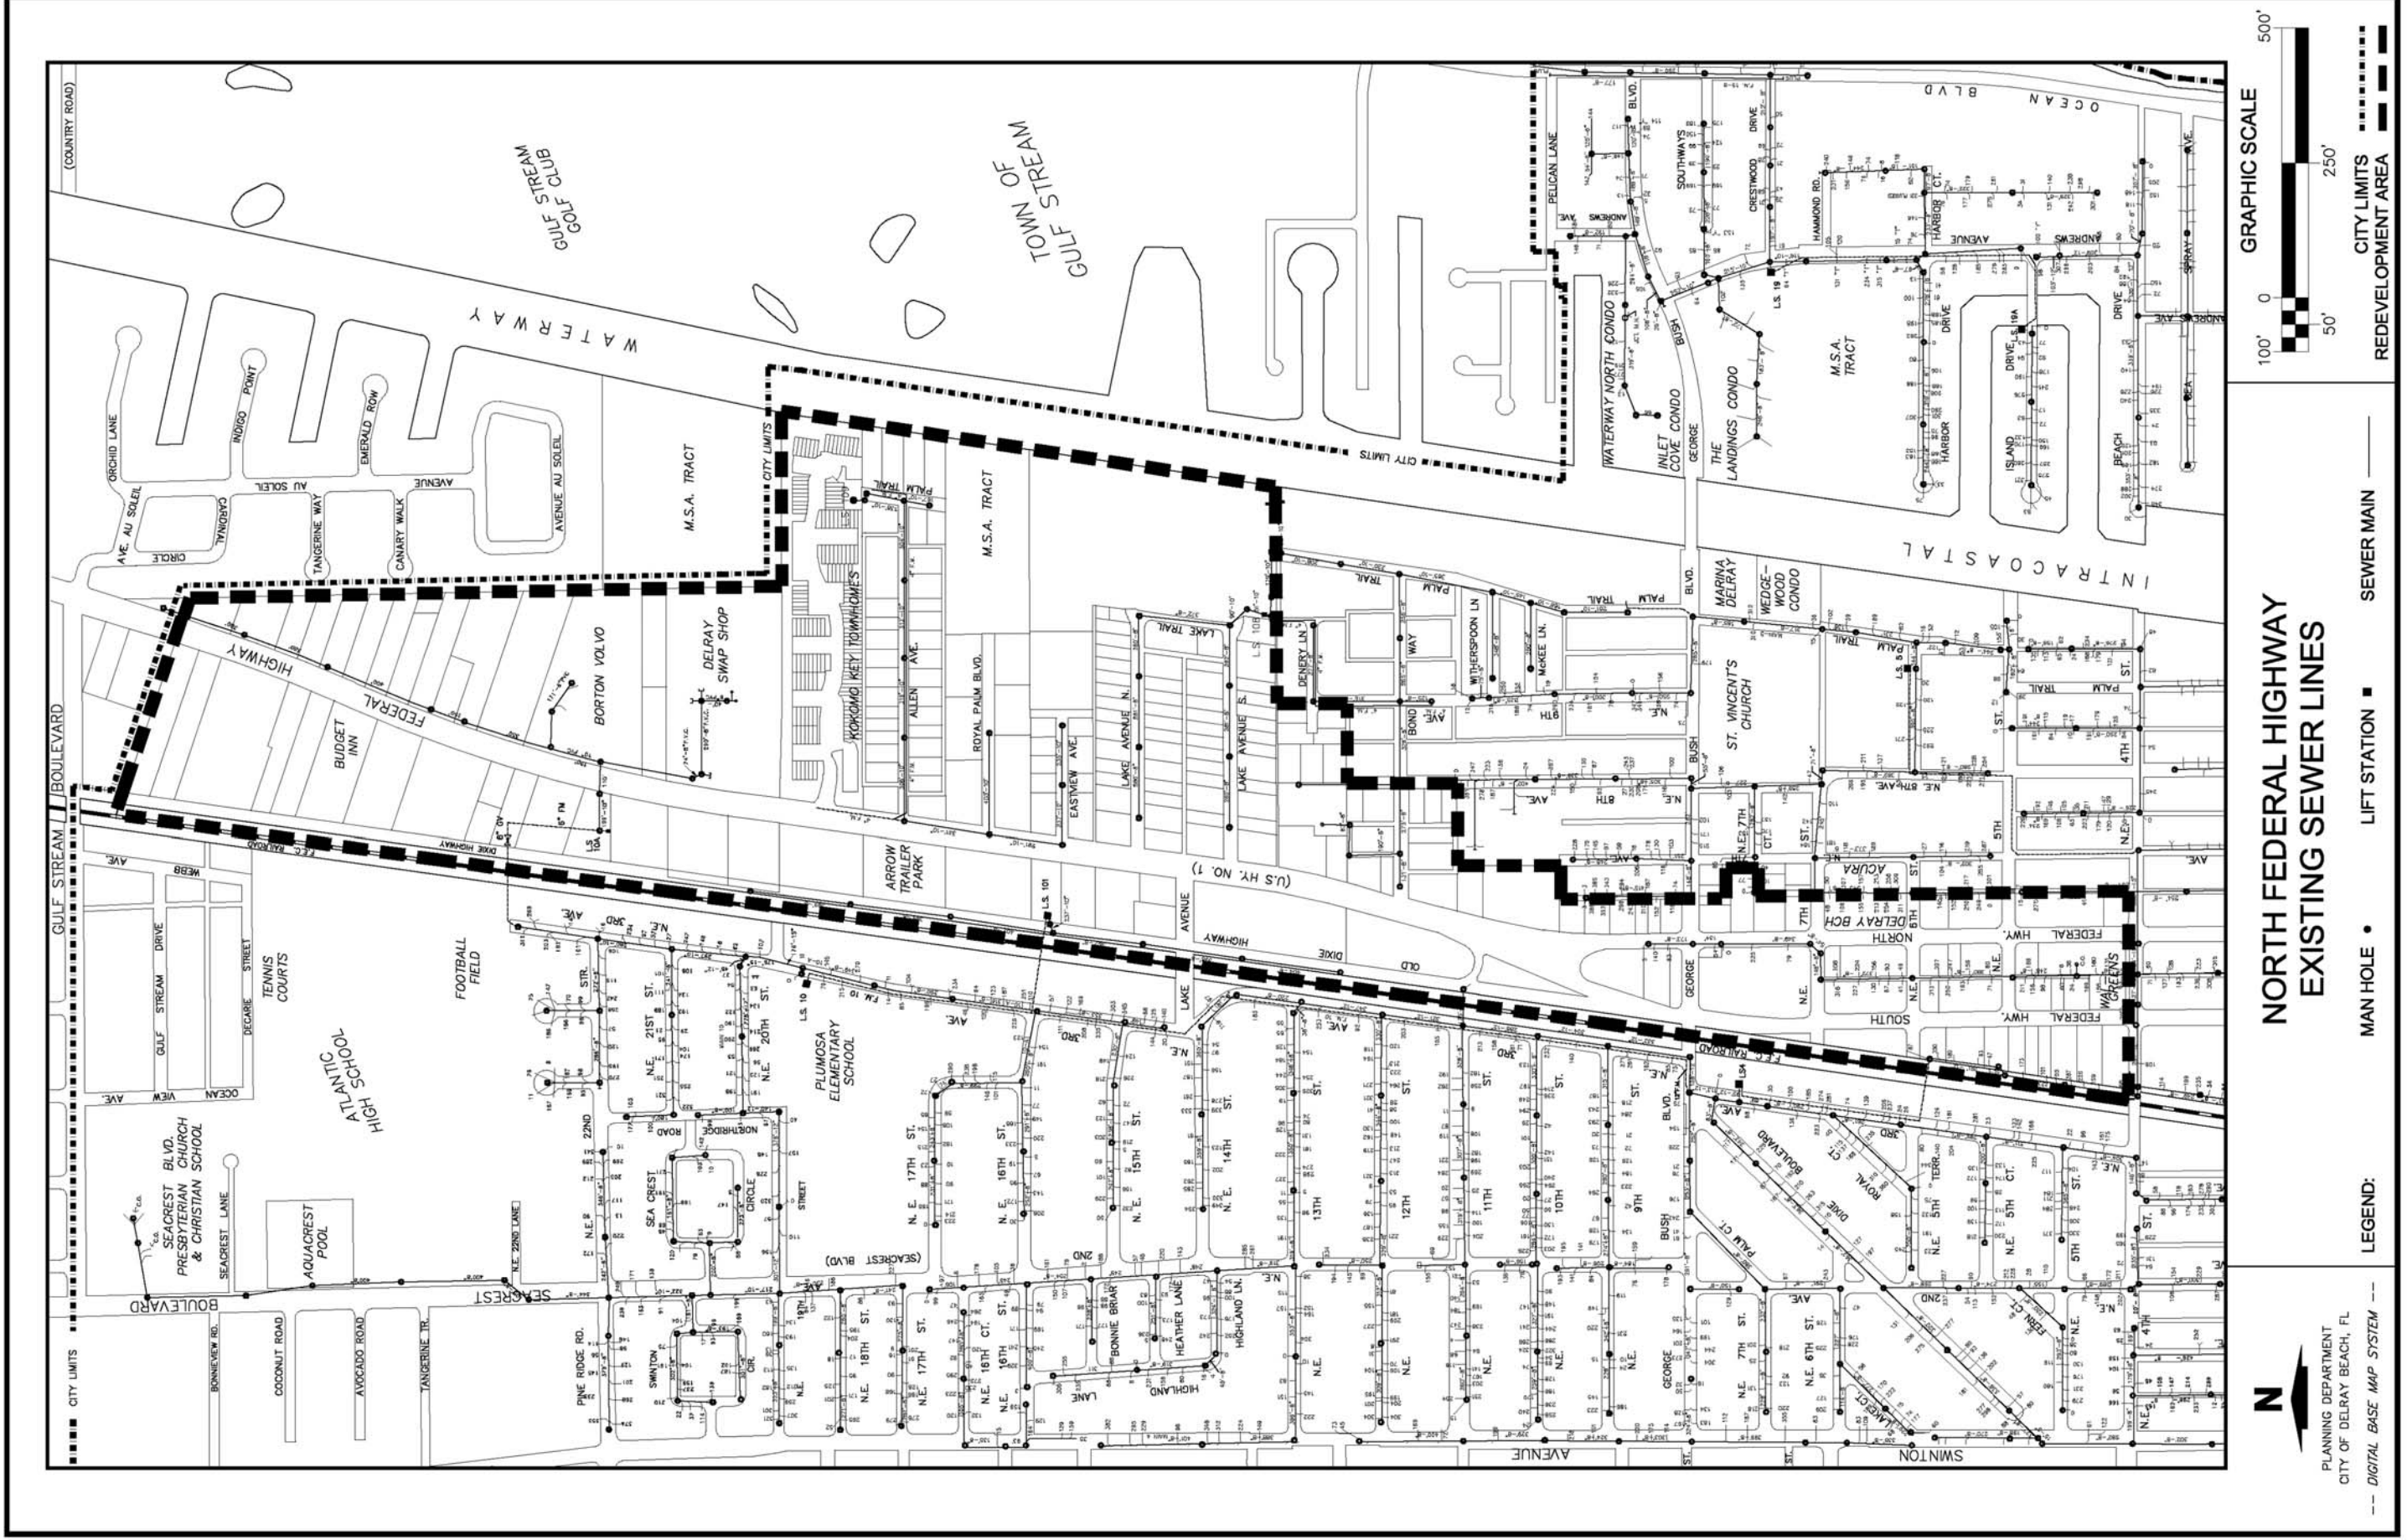

**NORTH FEDERAL HIGHWAY  
EXISTING SEWER LINES**

PLANNING DEPARTMENT  
CITY OF DELRAY BEACH, FL  
--- DIGITAL BASE MAP SYSTEM ---

MAN HOLE • LIFT STATION ■ SEWER MAIN

CITY LIMITS - - - - -  
REDEVELOPMENT AREA - - - - -

